



Profil 1  
Ech : 1/200

Altitude	72.15	72.72	70.00	67.00	67	62.74	
Distances partielles	0.85	3.56	0.48	1.59	0.61	0.62	
Distance totale							40.14

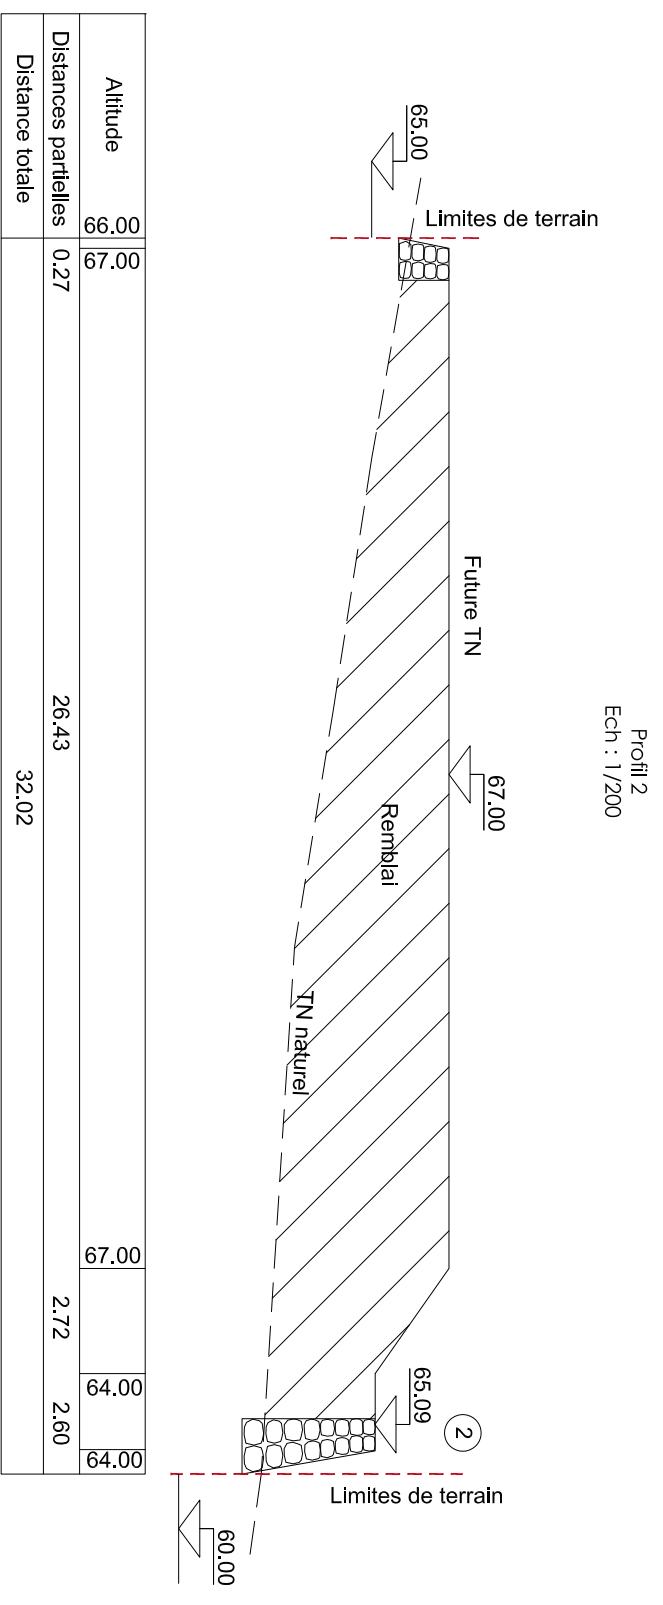

Profil 2  
Ech : 1/200

Altitude	66.00	67.00	67.00	69.00	64.00
Distances partielles	0.27	26.43	2.72	2.60	
Distance totale	32.02				

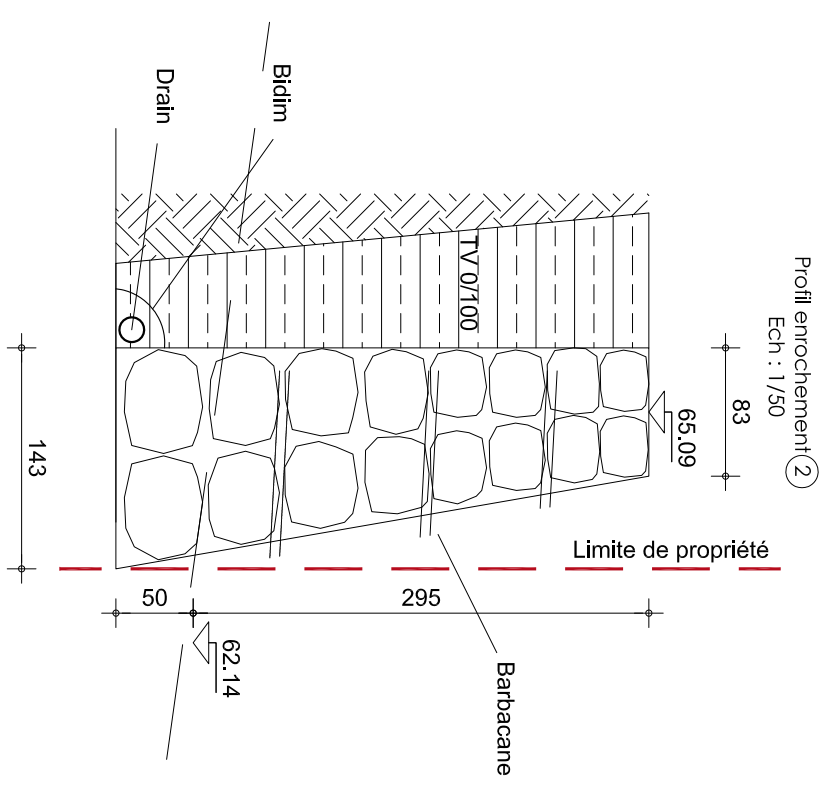

Profil enrochement (2)  
Ech : 1/50

MATRE D'OUVRAGE :	CONCEPT :	PROJET :	PHASE :
SCI MANUARIU	Marea Vini : 87 76 37 80 arckino.jeandcdaude@mcil.pf	Maison d'habitation Arue	PC 03
			PLAN :
			Profils
			DATE : 20 /02 /16
			ECH : 1/200 -1/50