



ELEVATION FACADE 1

Ech.: 1/50

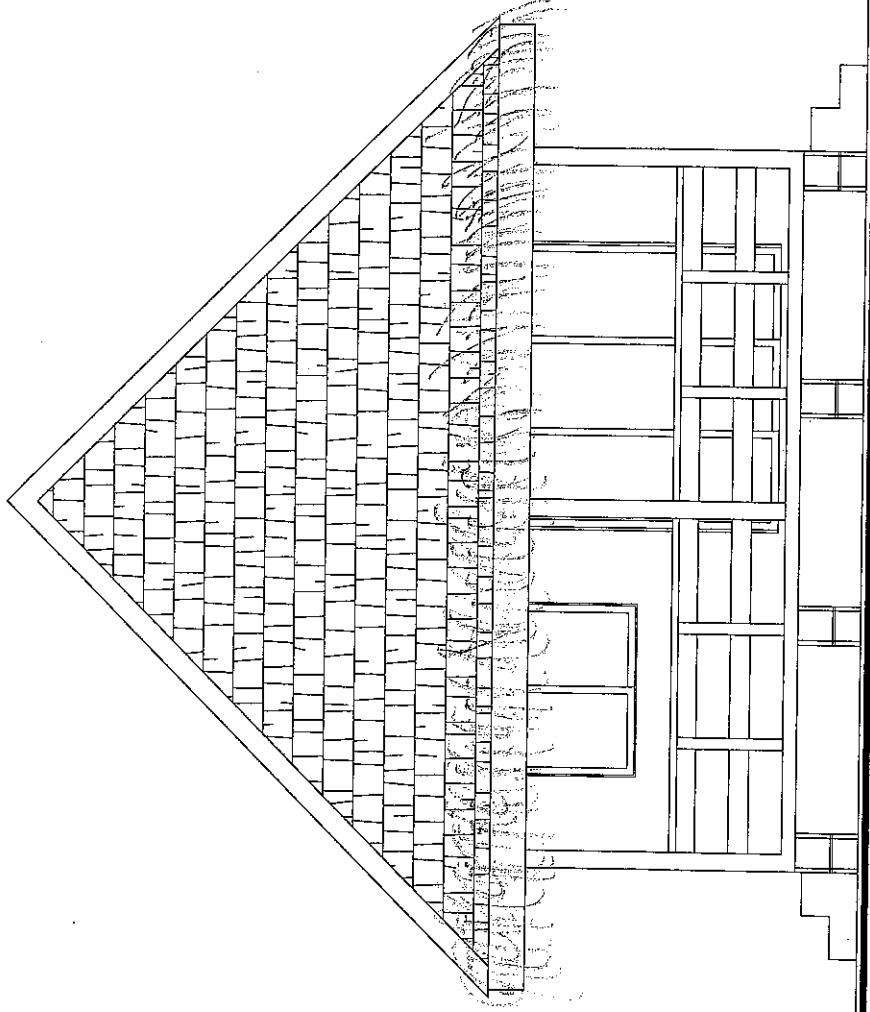


# ELEVATION FACADE 2

Éch. 1/50

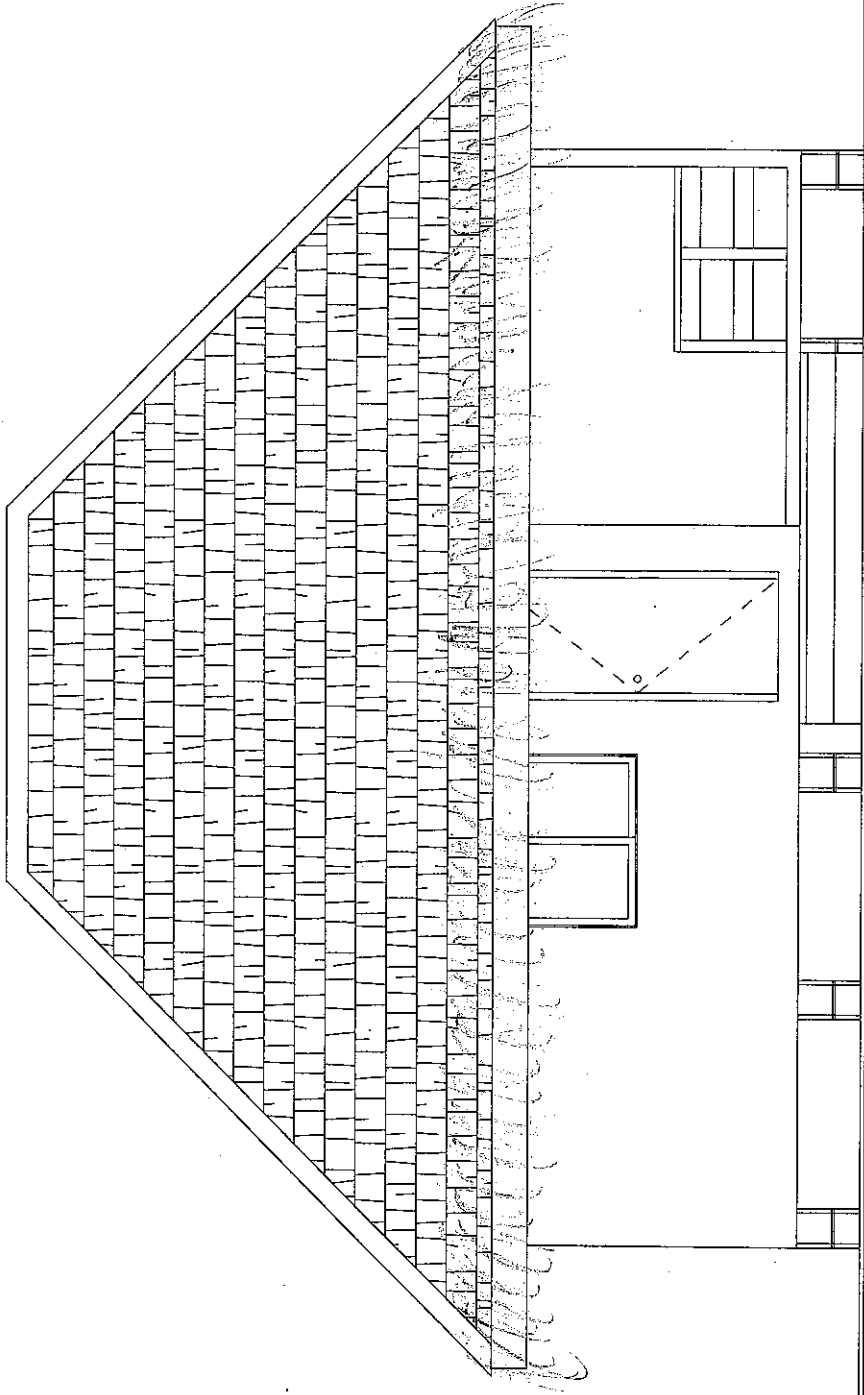


# ELEVATION FACADE 3

Rev. 1/50

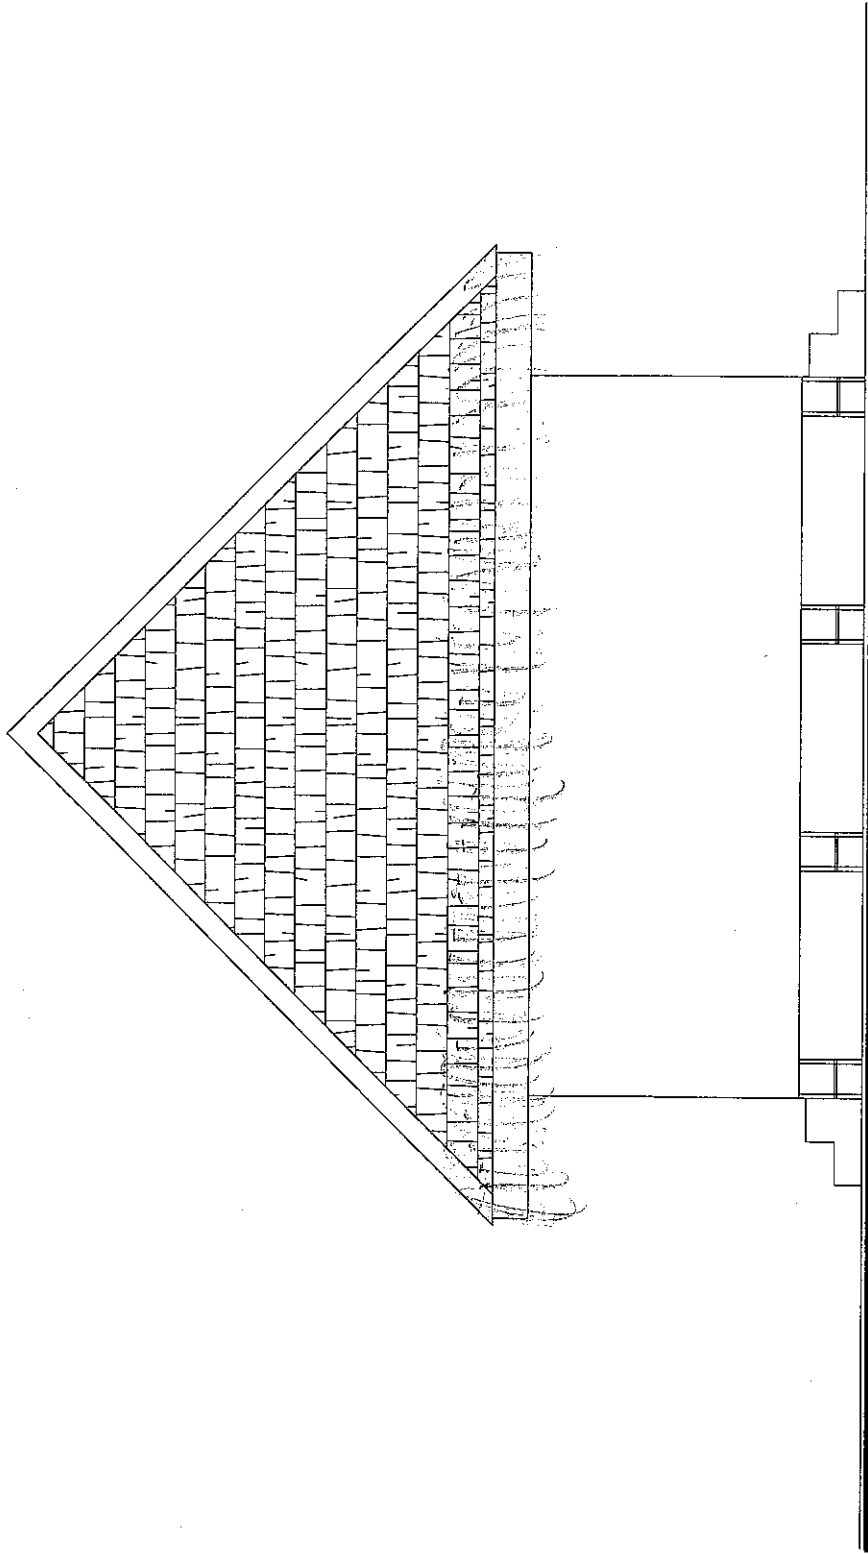


# ELEVATION FACADE 4

Ech. 1/50

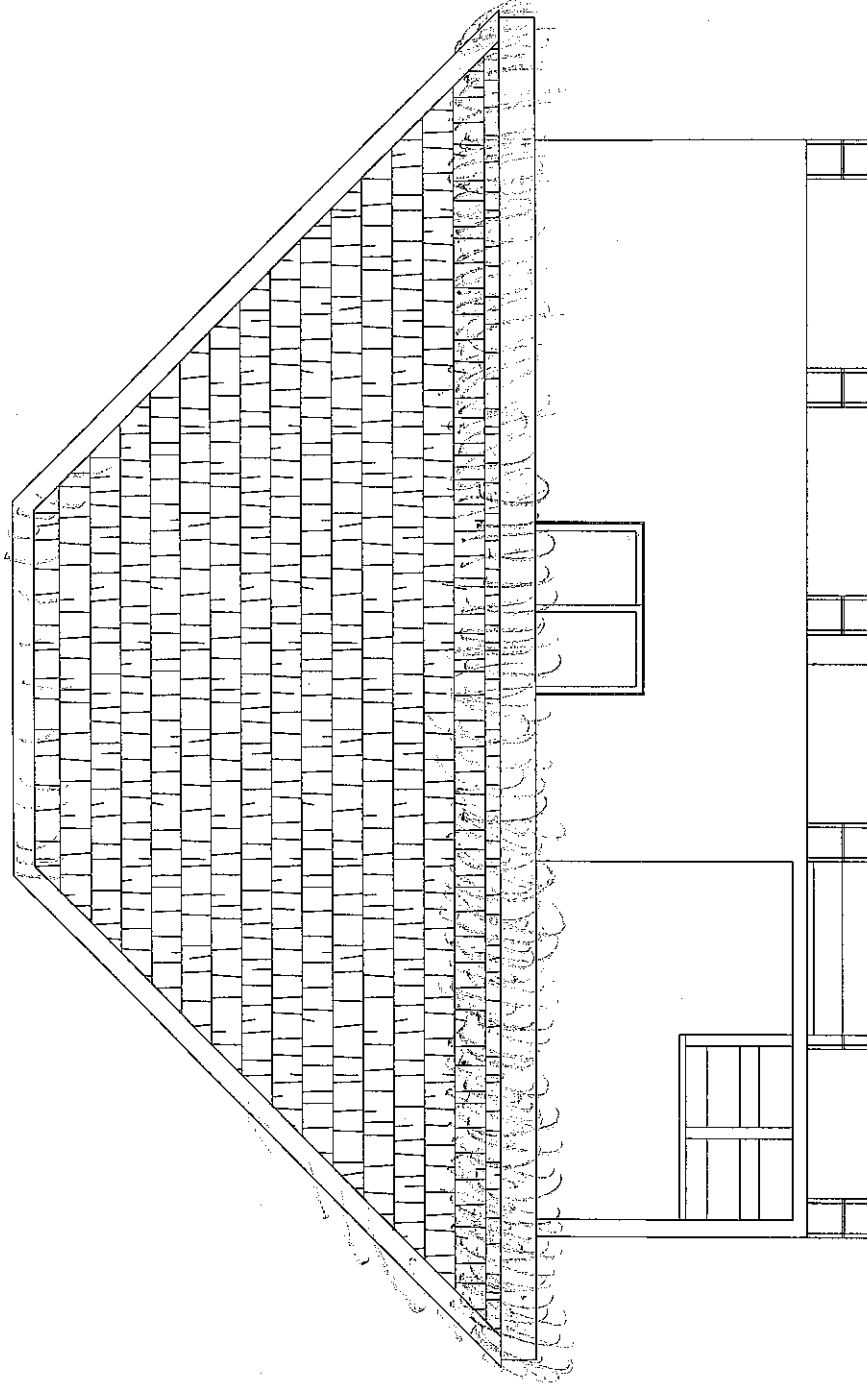

# PERSPECTIVE D'ENSEMBLE


Ech.: Sans

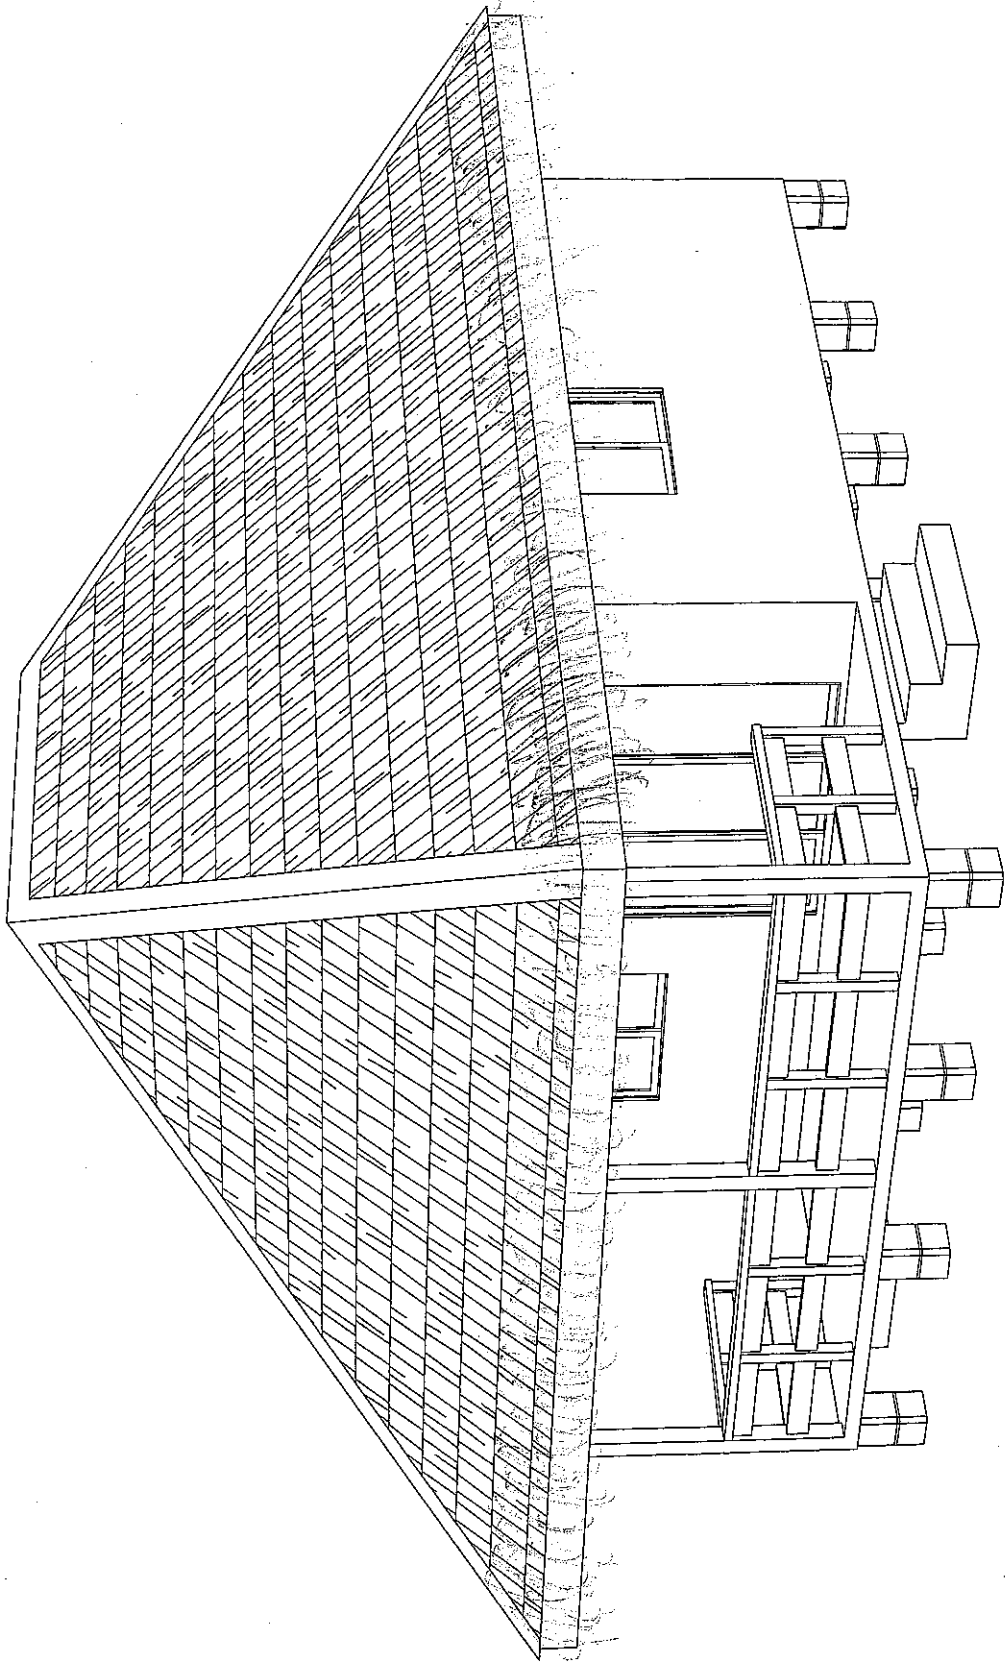

# VUE EN PLAN RDC

Ech.:1/75

(Surface Habitable : 25.00m<sup>2</sup>)

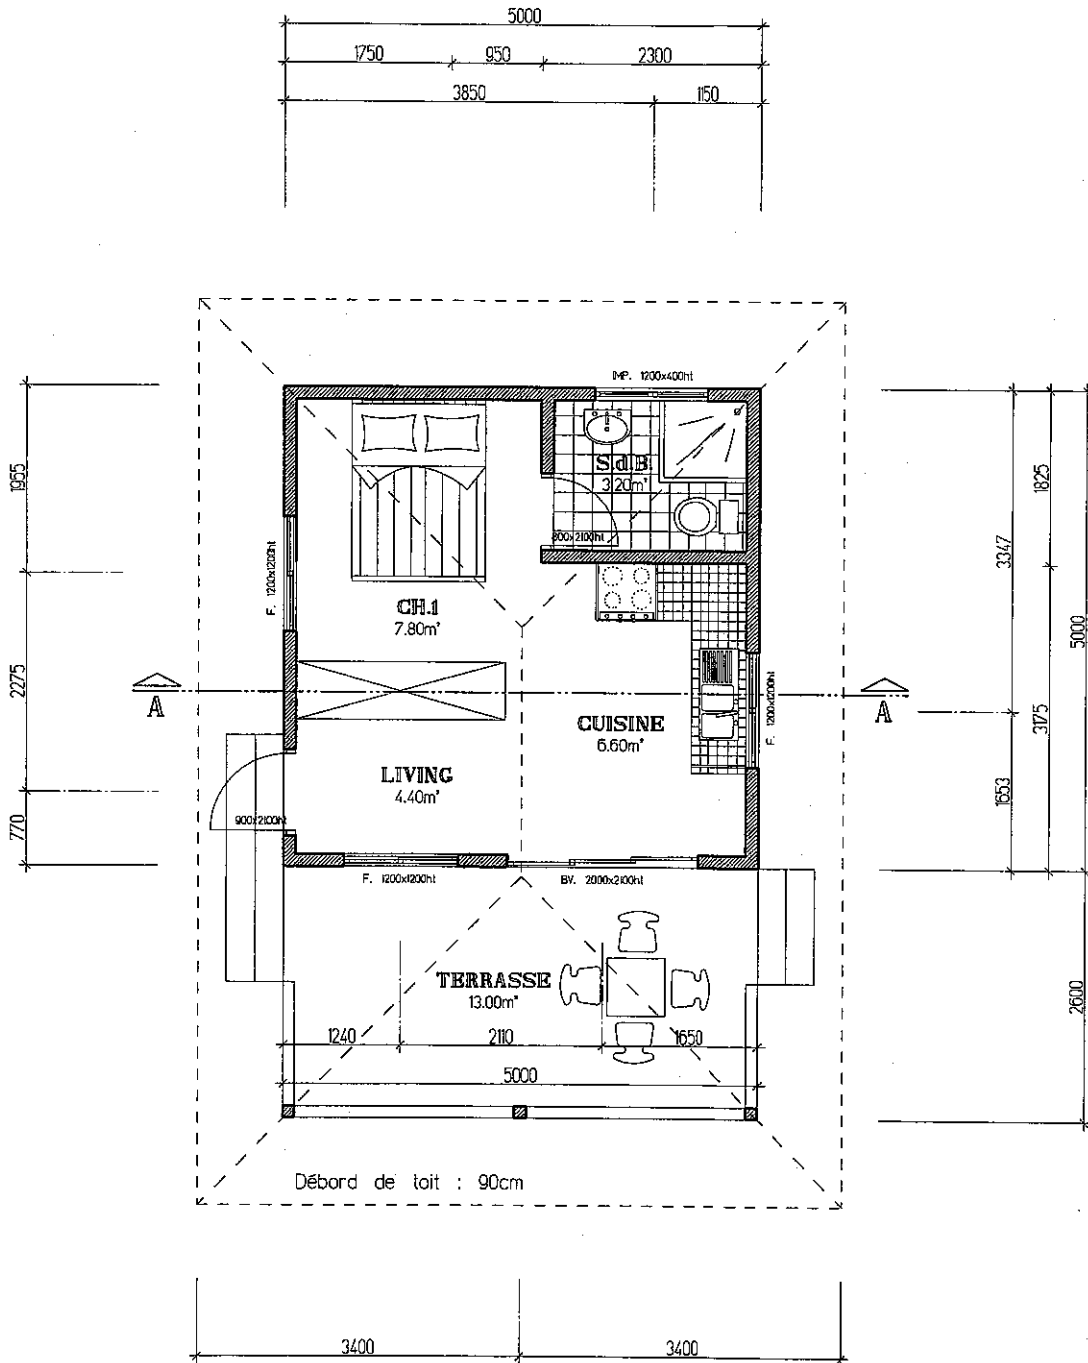

# COUPE A-A

Ech. 1/50

