



# NIVEAU RDC

Ech : 1/100

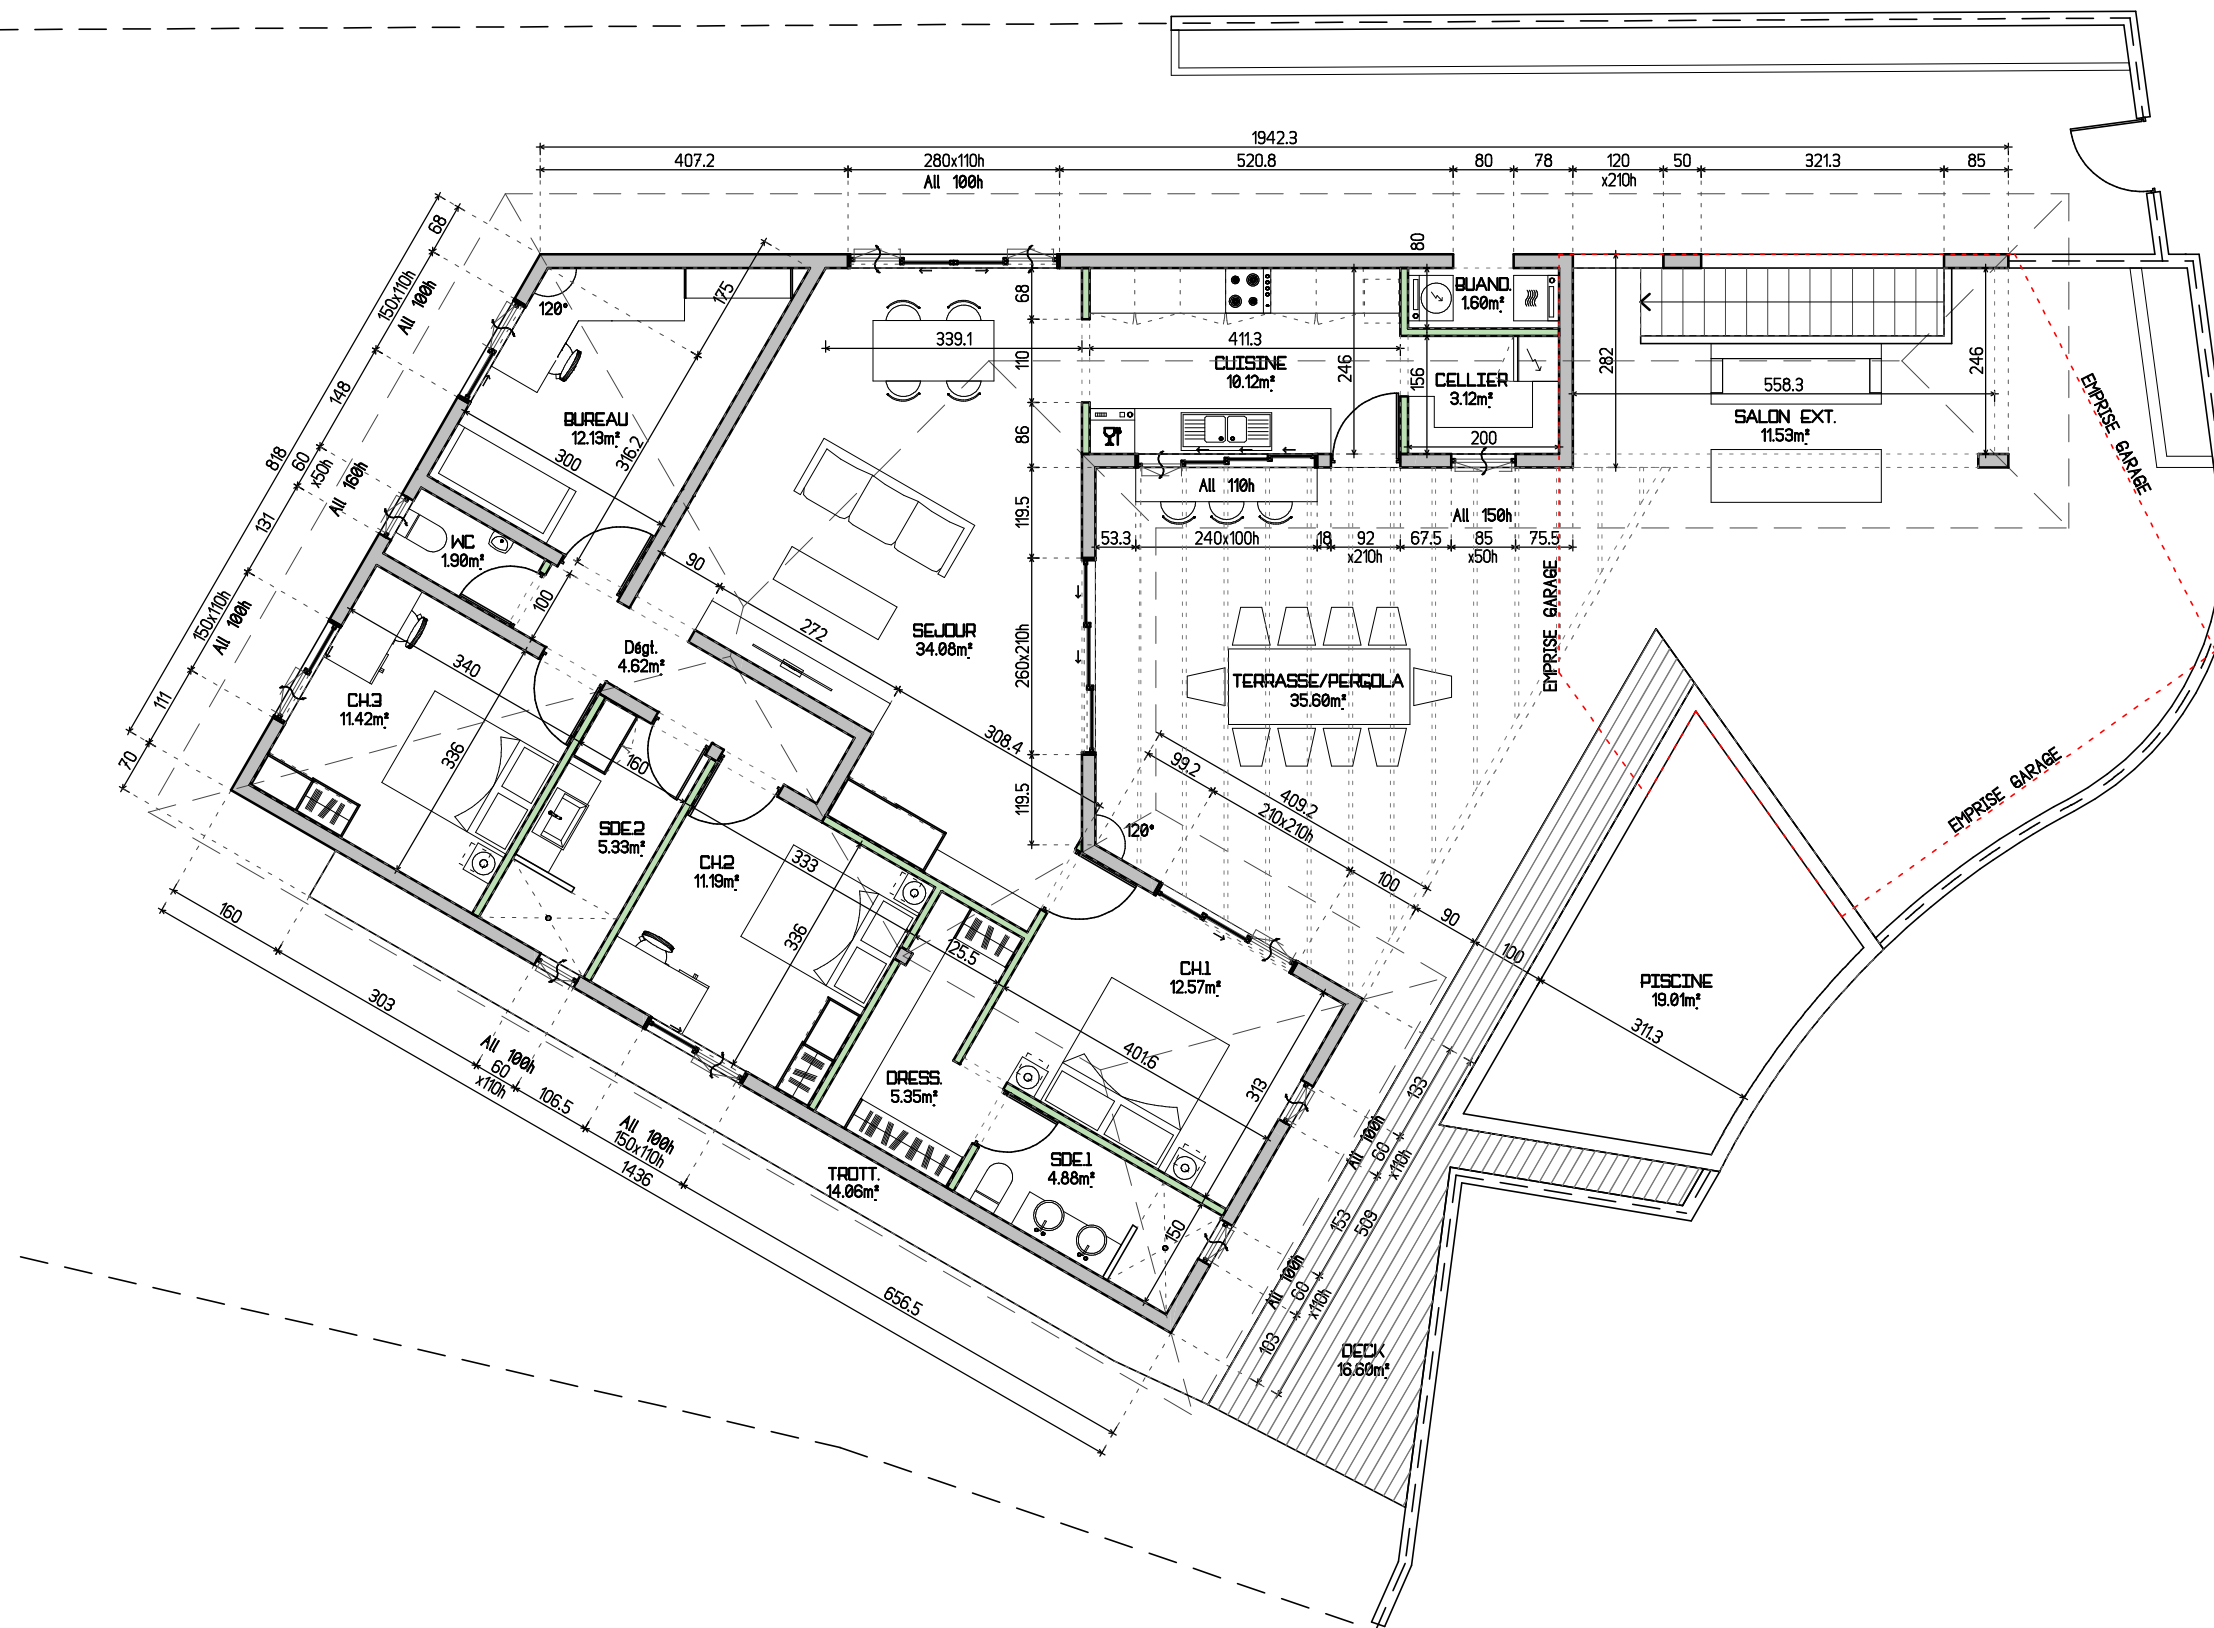

# NIVEAU R-1

Ech : 1/100

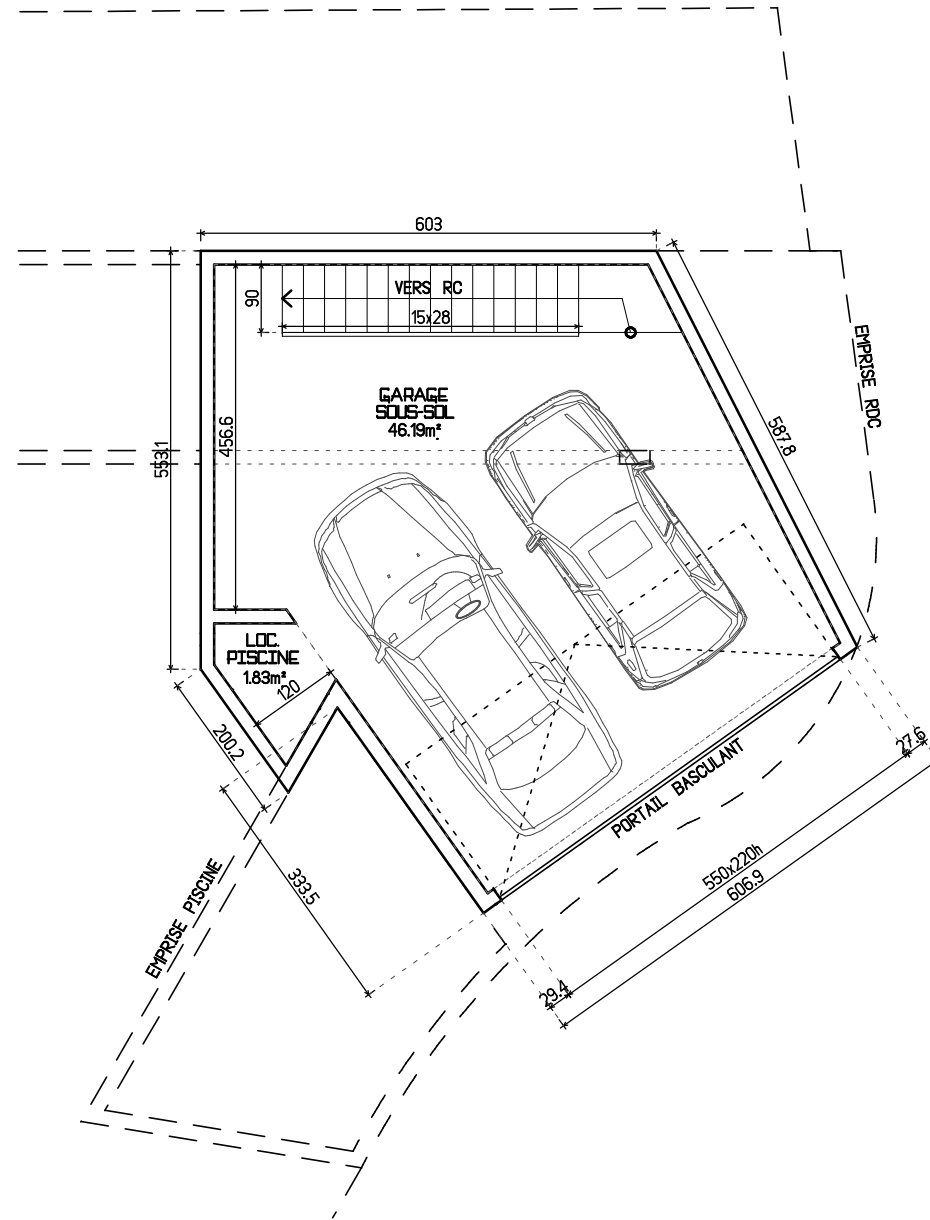


# IMPLANTATION

Ech : 1/150

Lot 535  
809 m<sup>2</sup>  
(CD1179)  
ALT PF : 243 m

Lot 534  
(CD1178)

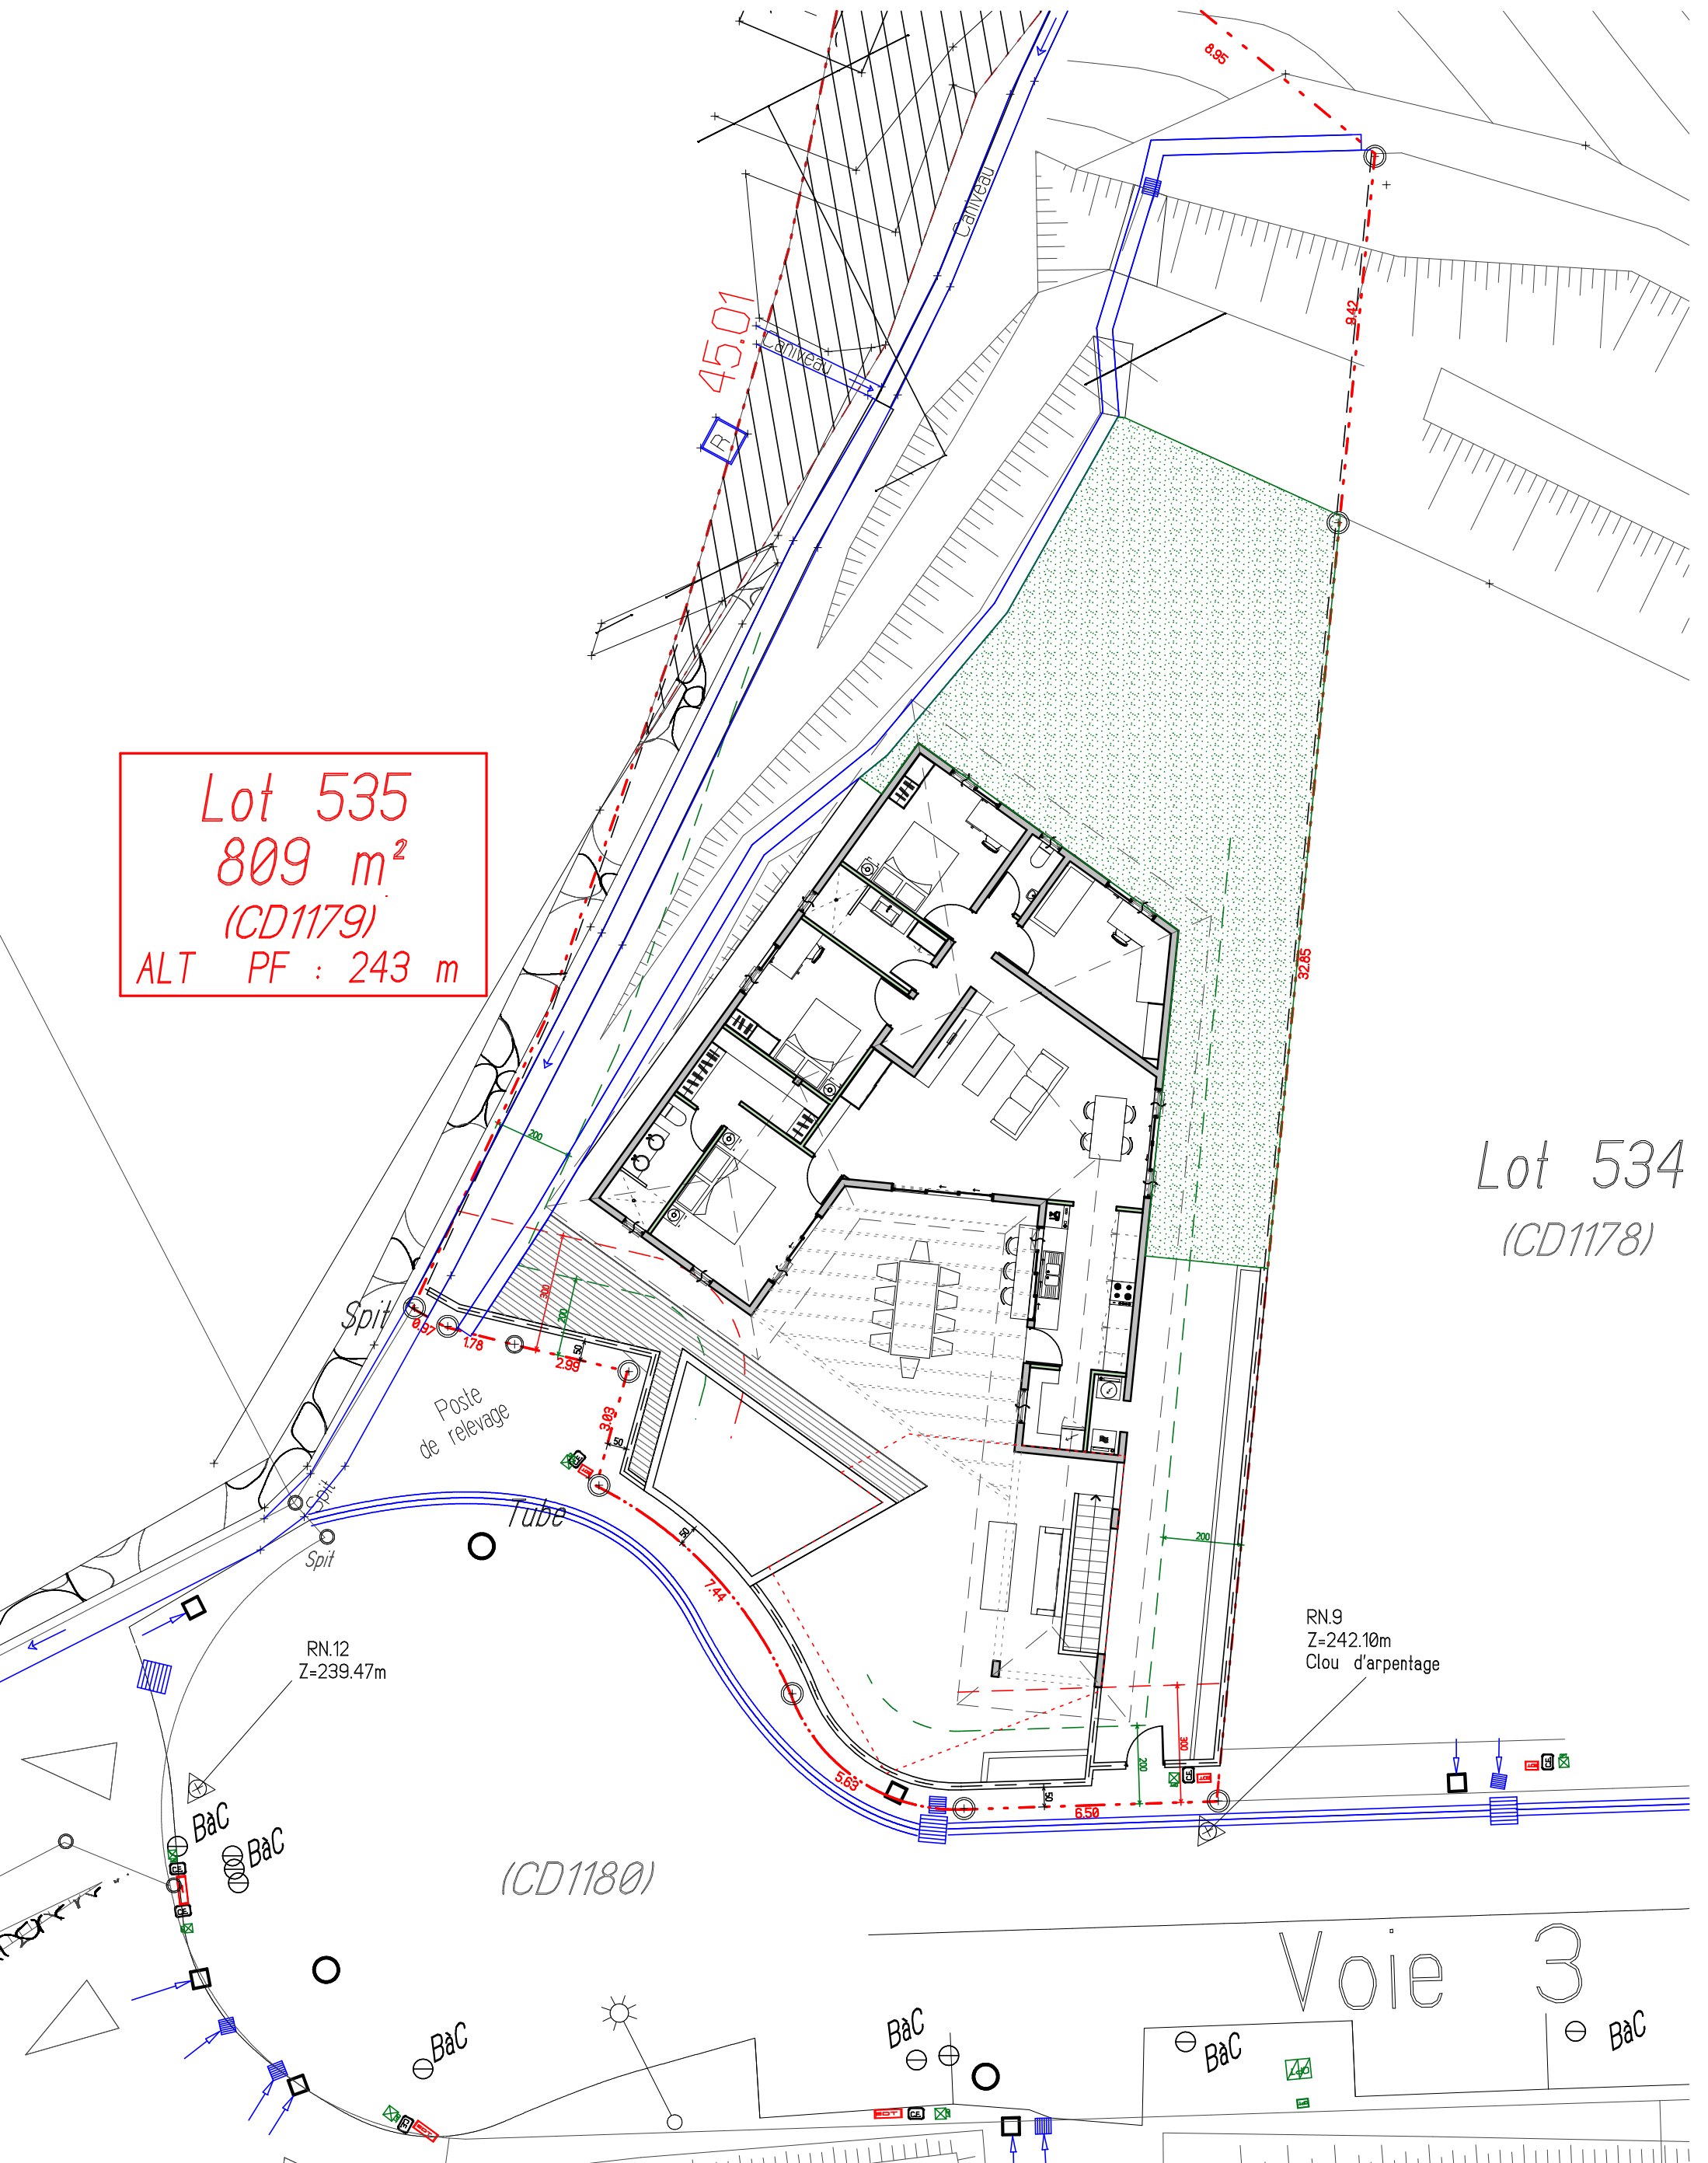

(CD1180)

Voie 3